



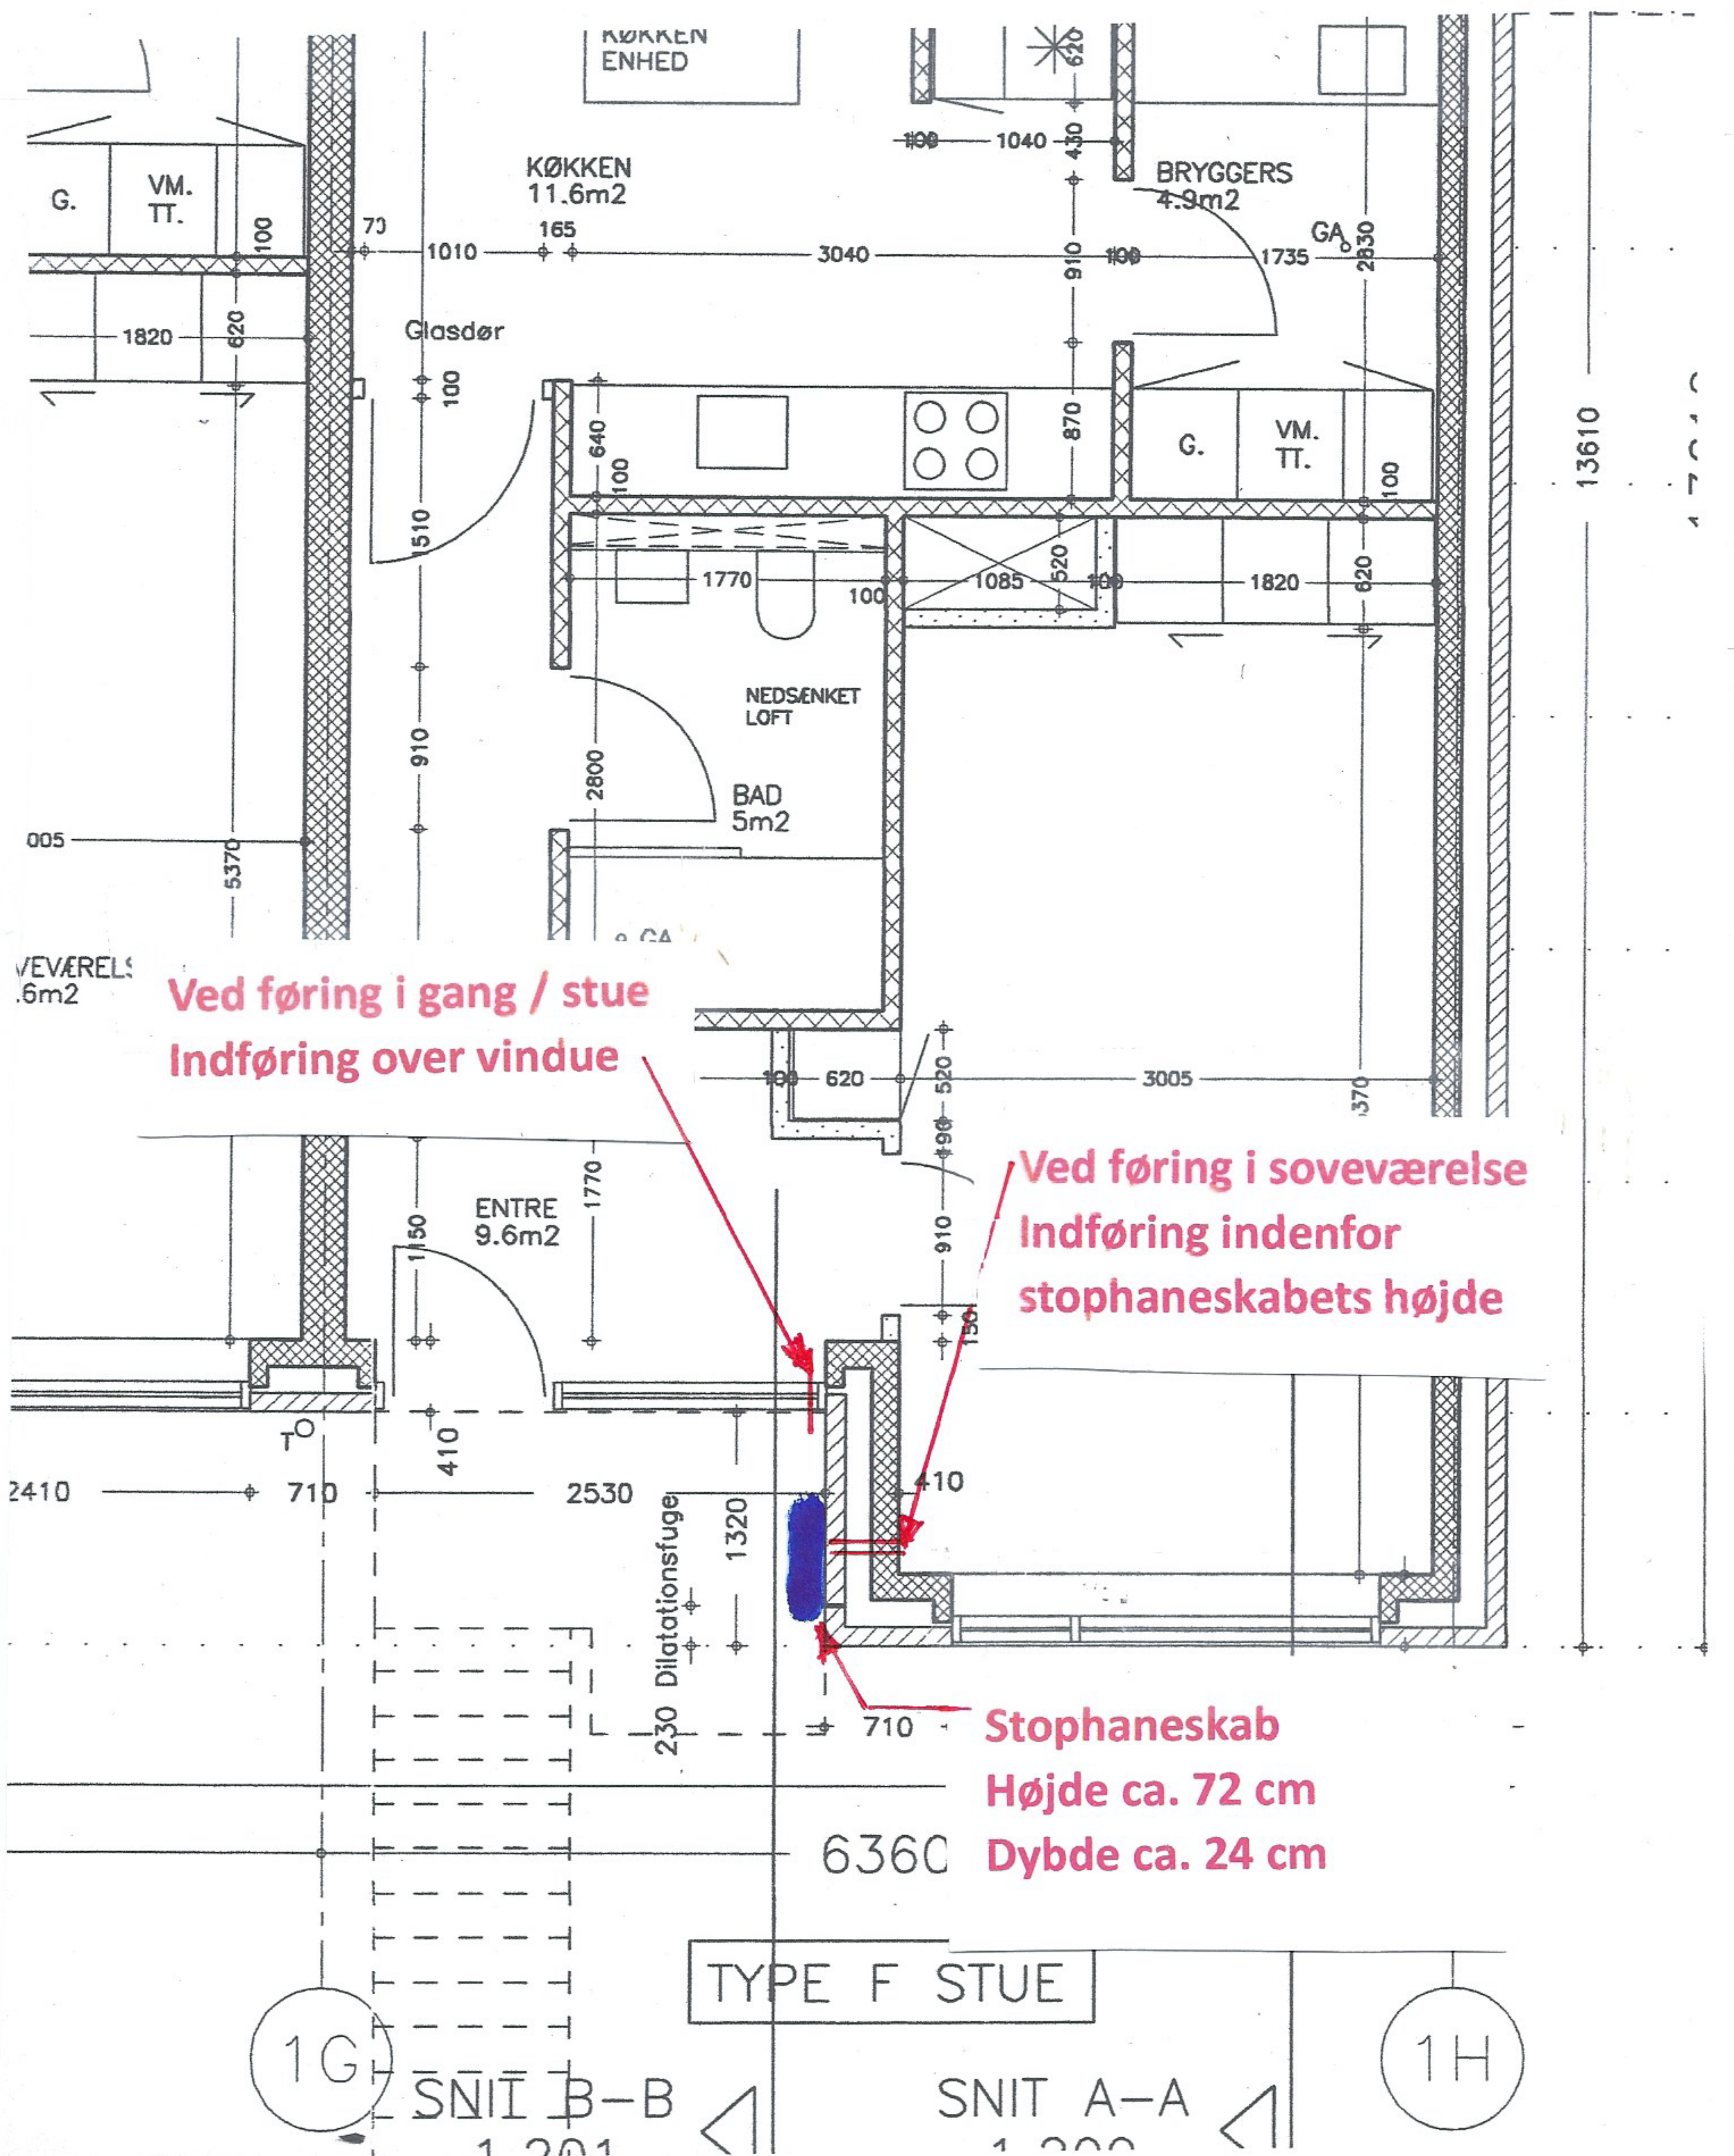

**BLOK 1 stueetage**  
**Åhavnen 1, 3, 5, 7, 9, 11 og 13**




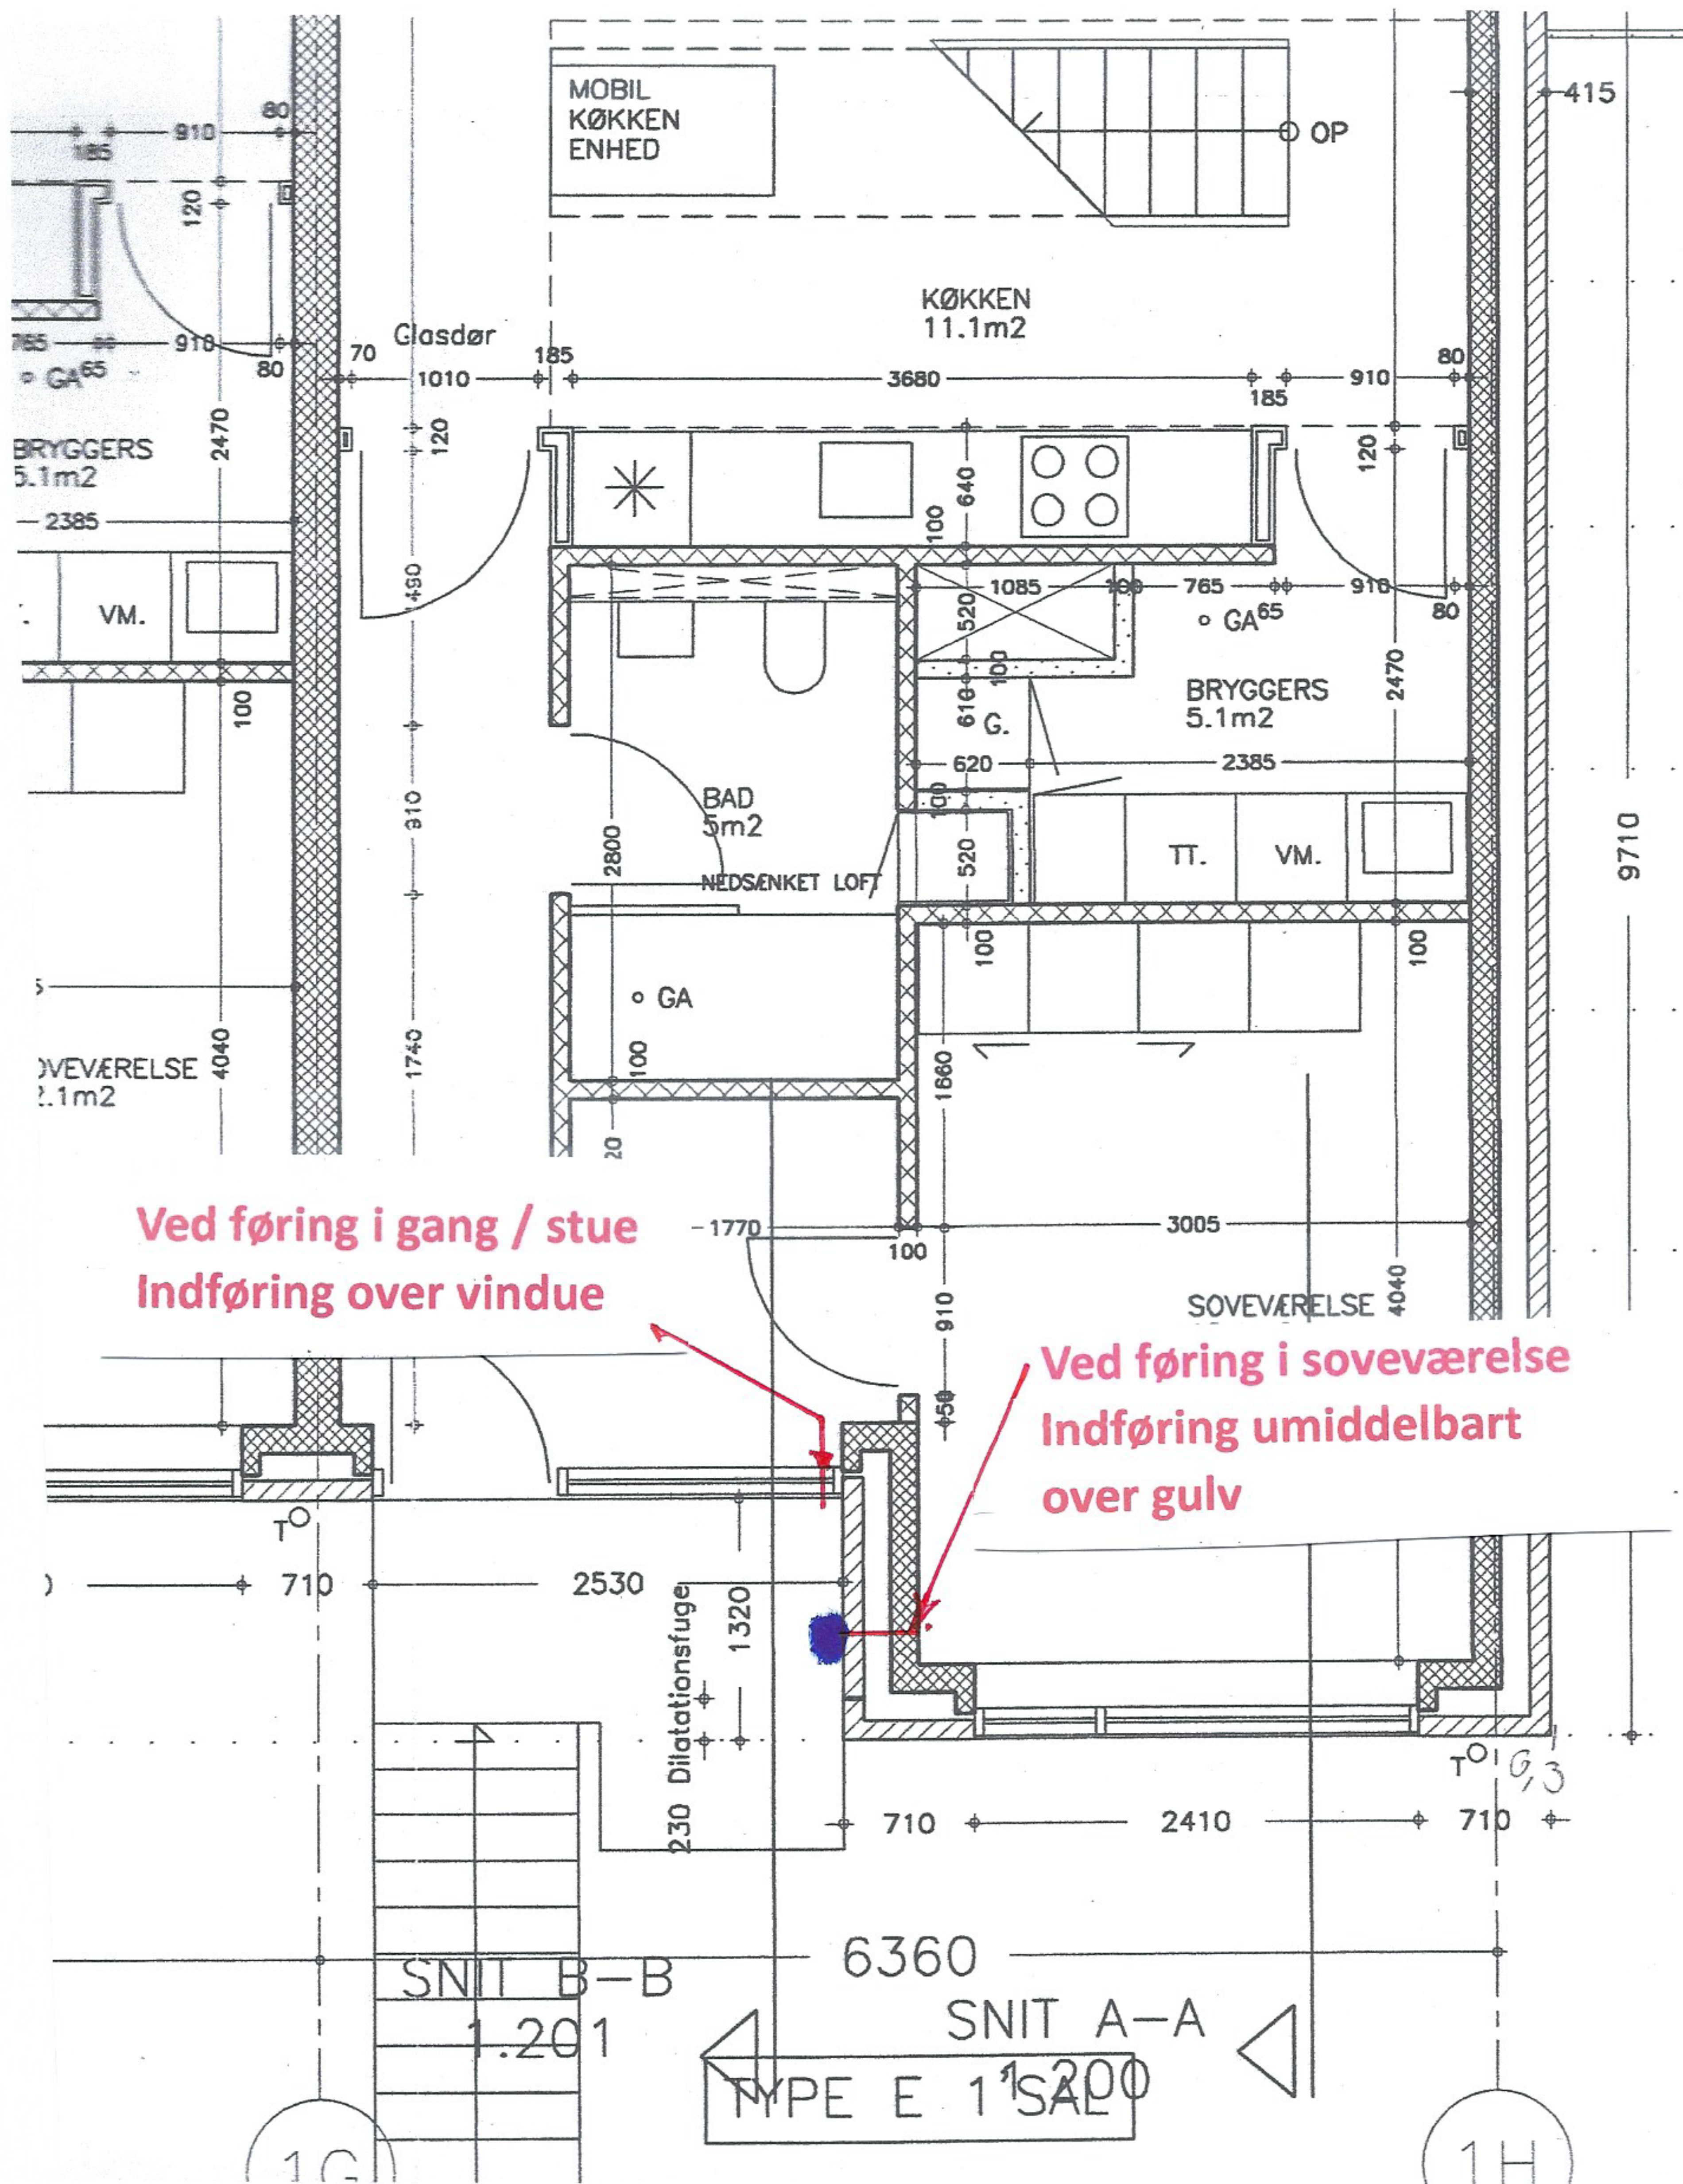

**BLOK 1 1.sal**

**Åhavnen 2, 4, 6, 8, 10, 12 og 14**



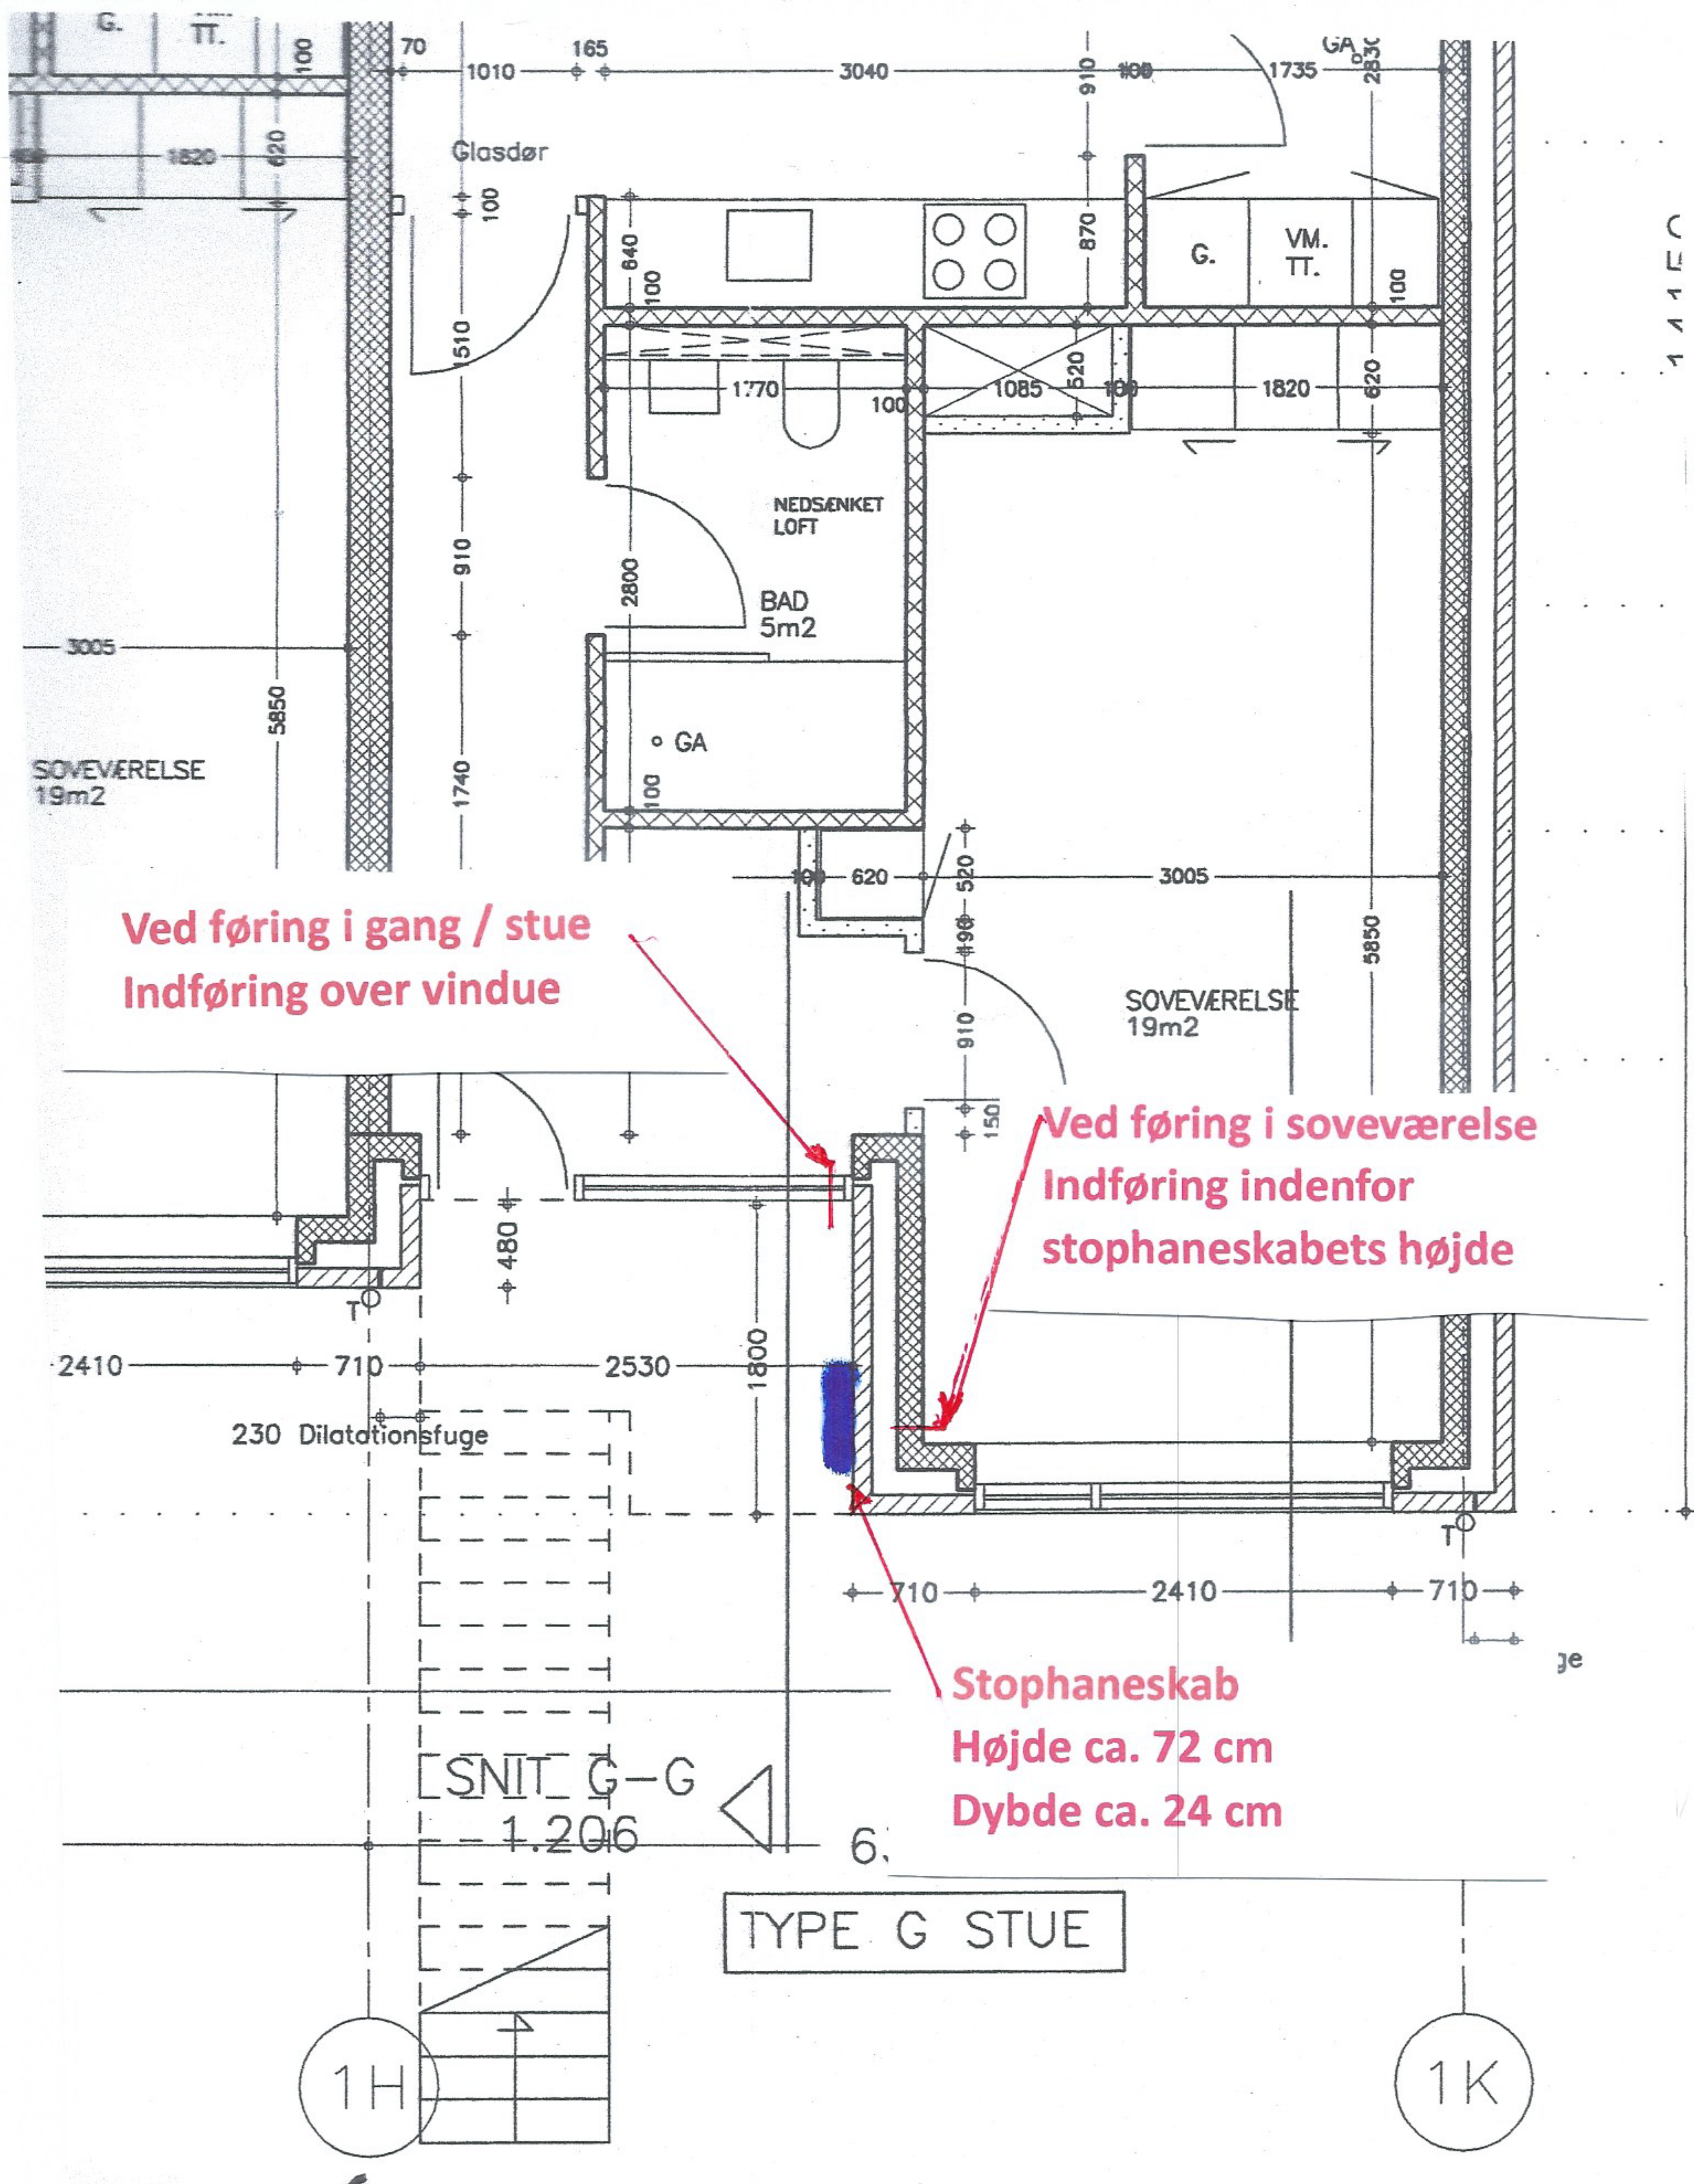

**BLOK 2 stueetage**  
**Åhavnen 19, 21, 23, 25, 27, 29, 31 og 33**



