




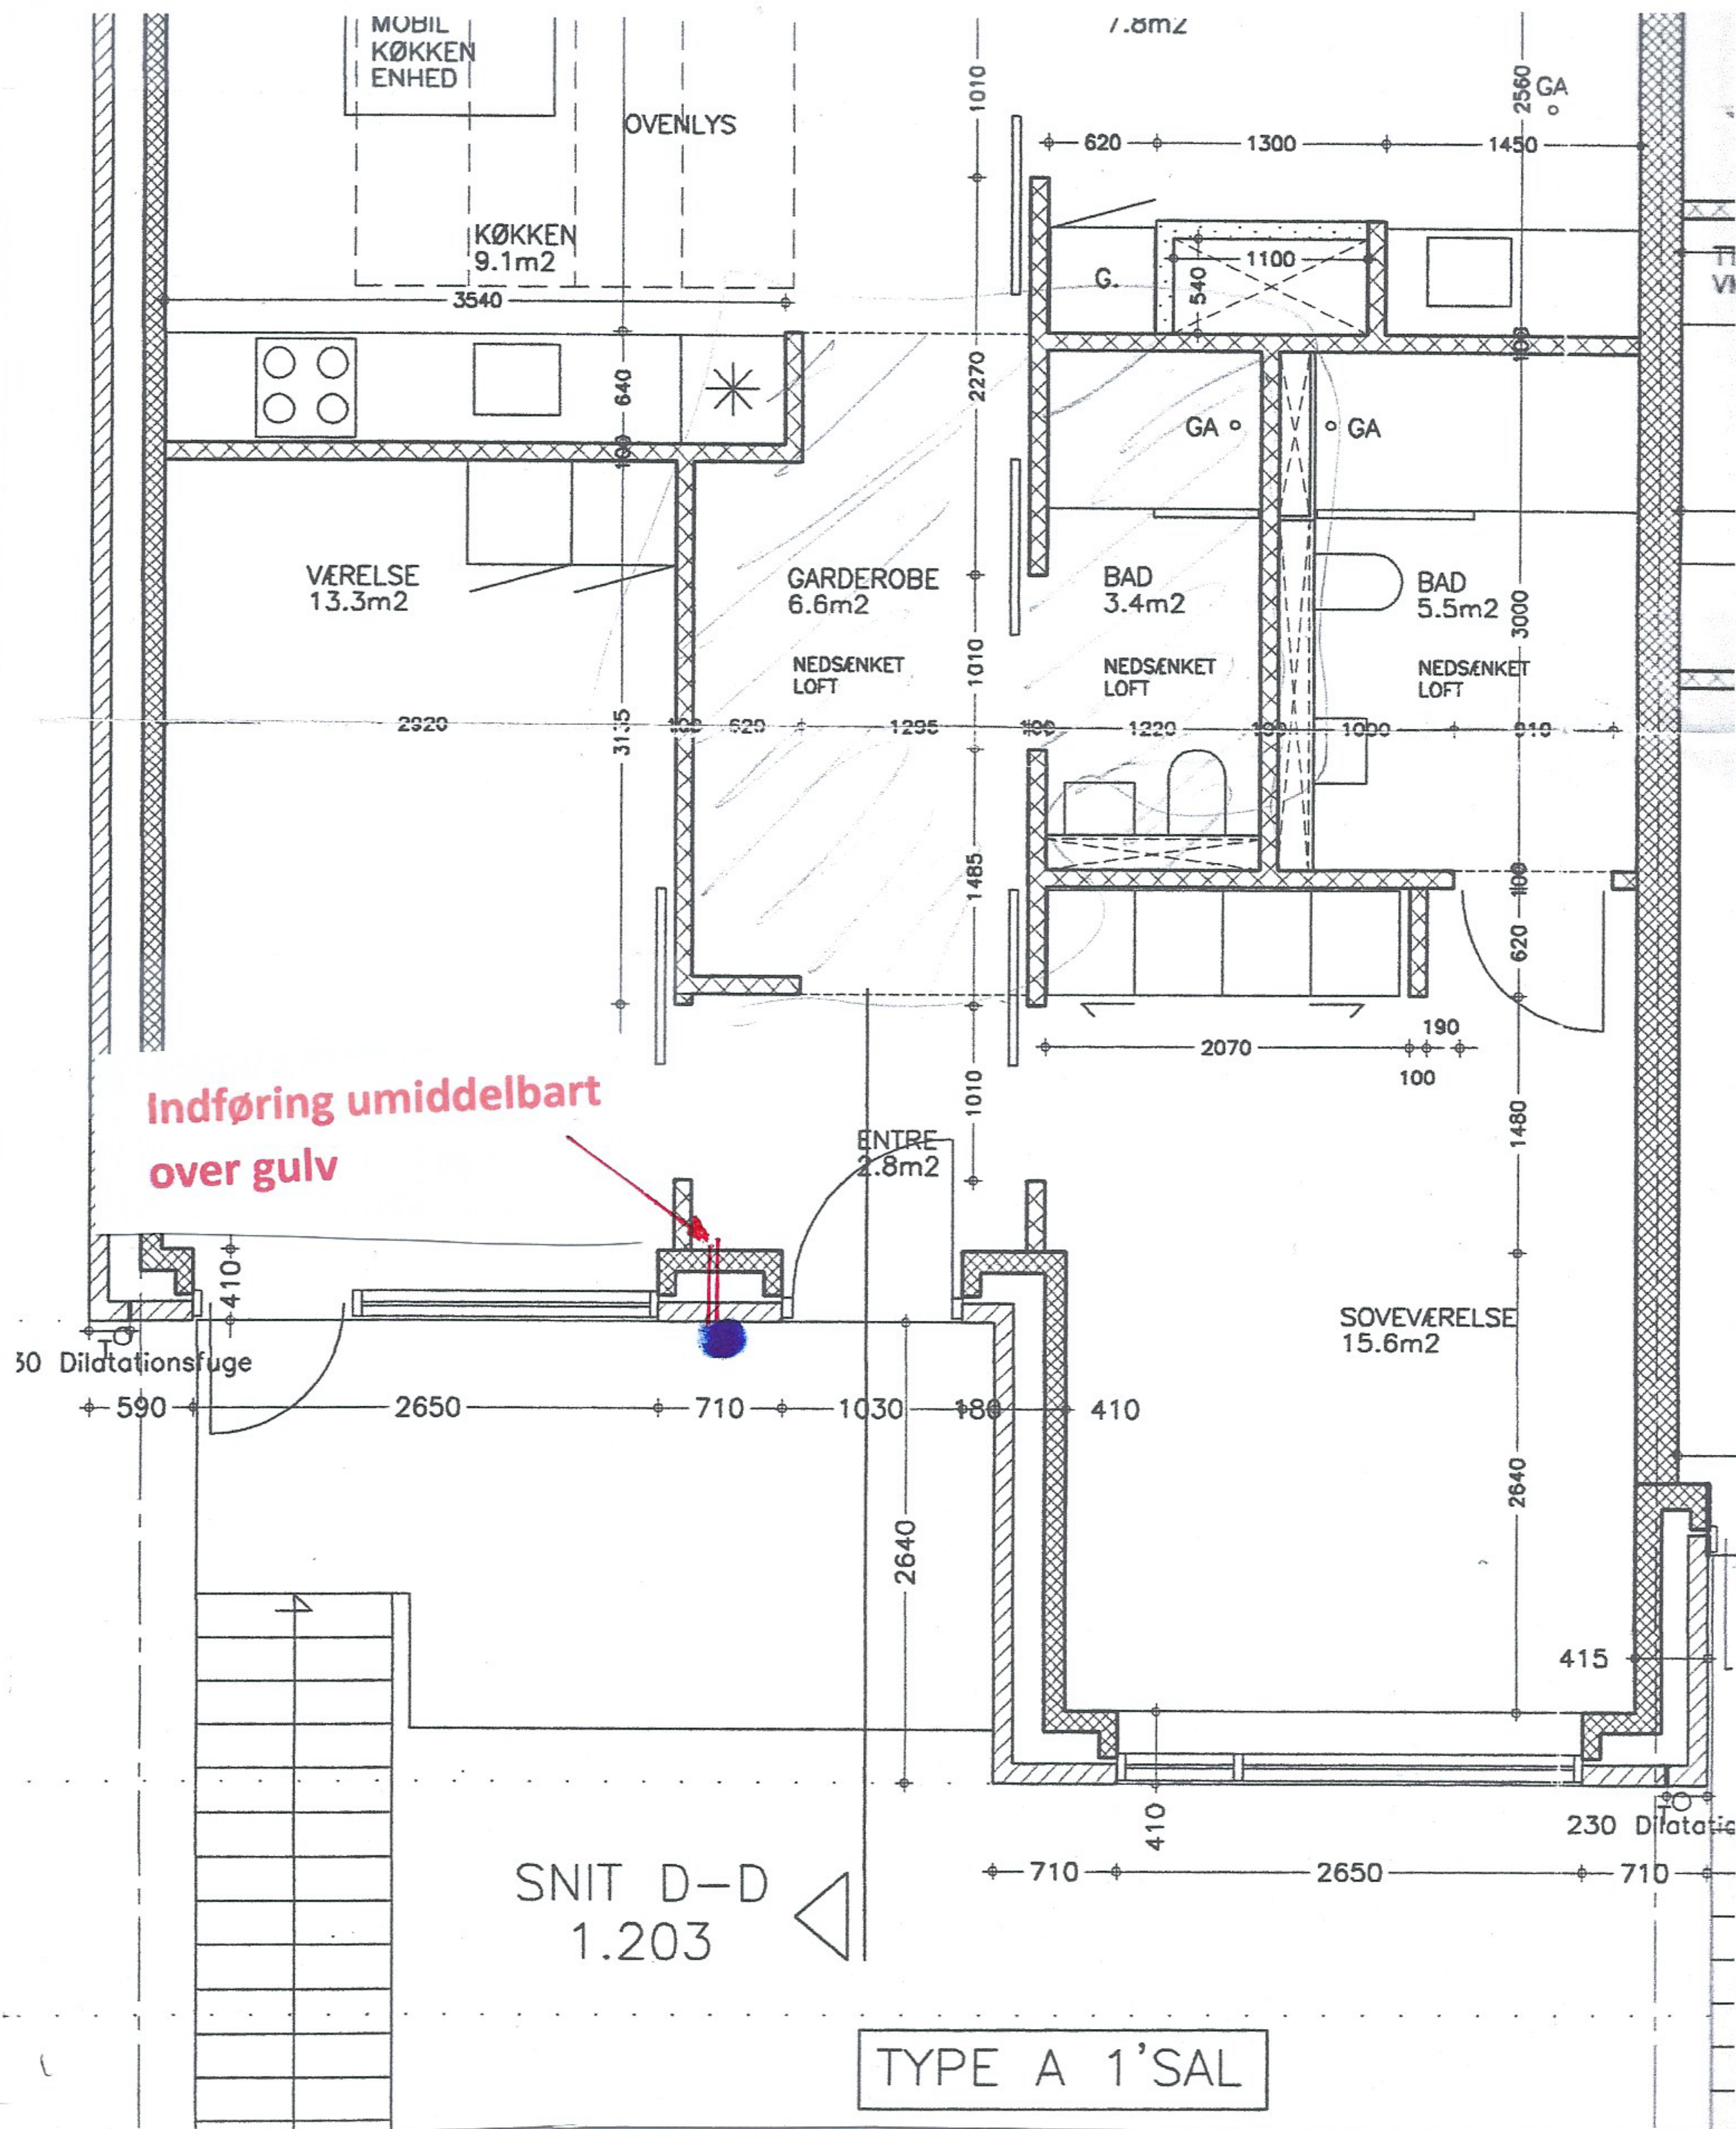

BLOK 6 og 8 1. sal
Åhavnen 16 og 52

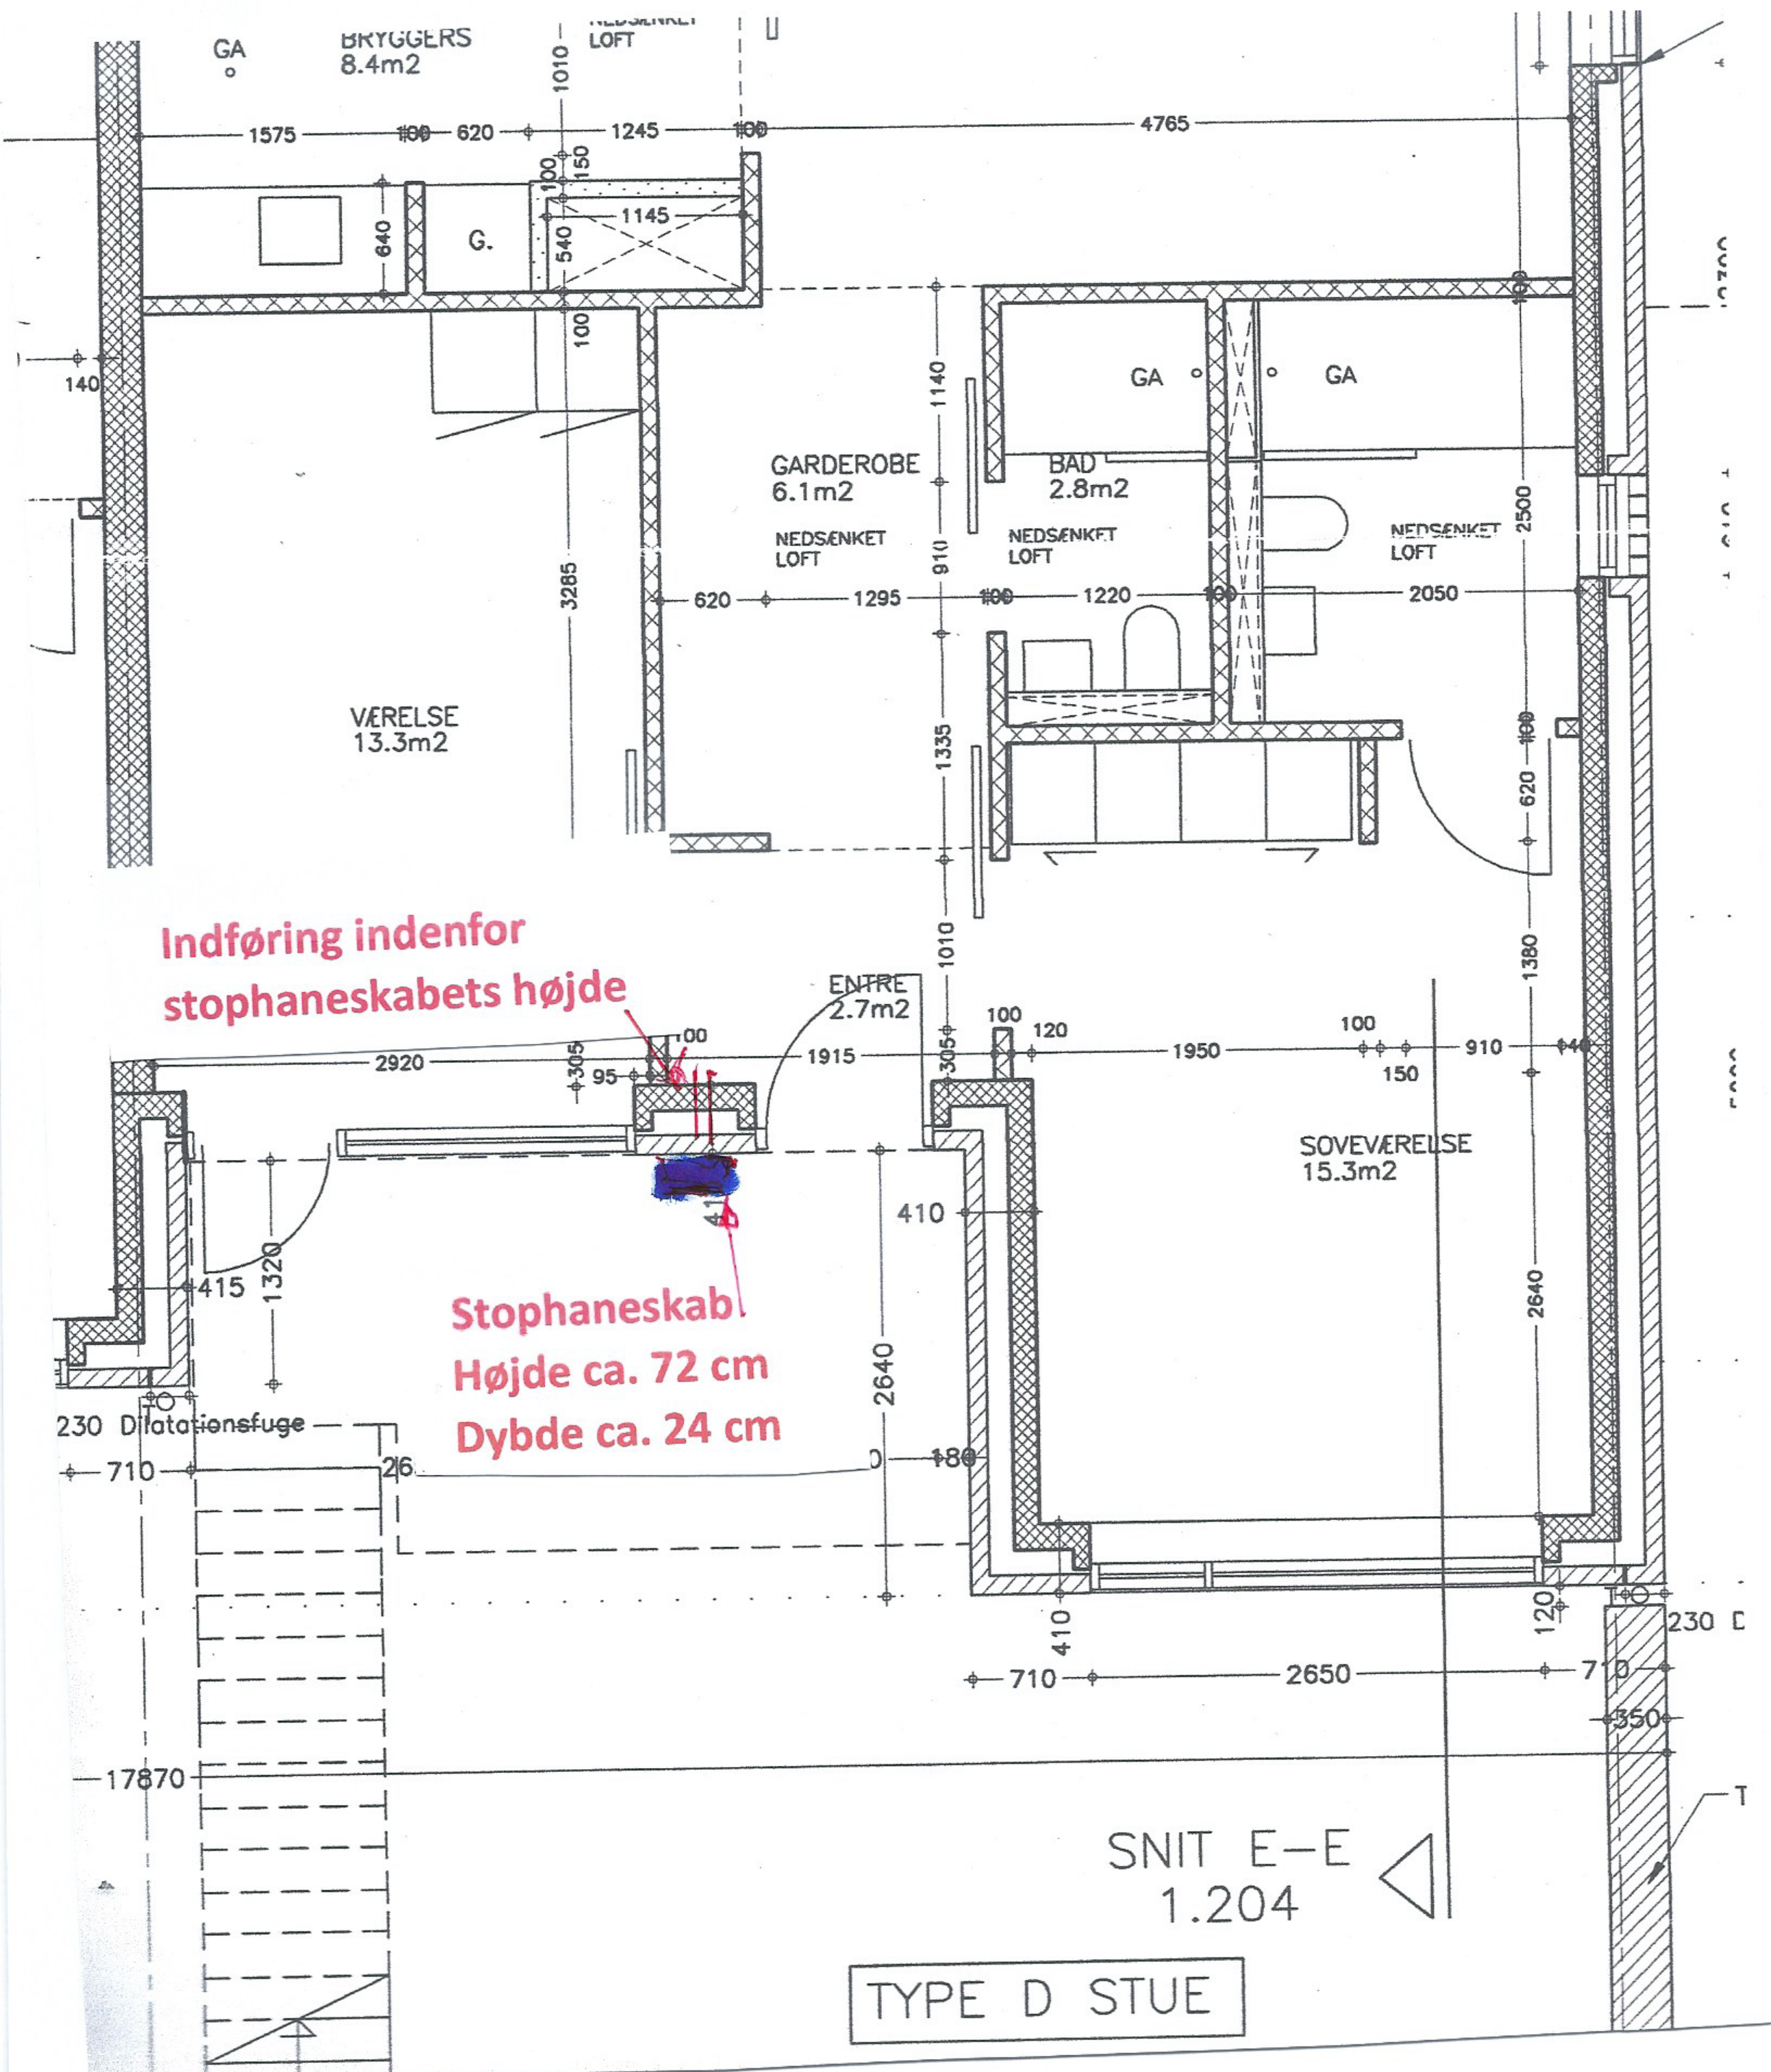

BLOK 6, 7 og 8 stueetage
Åhavnen 17, 35 og 53

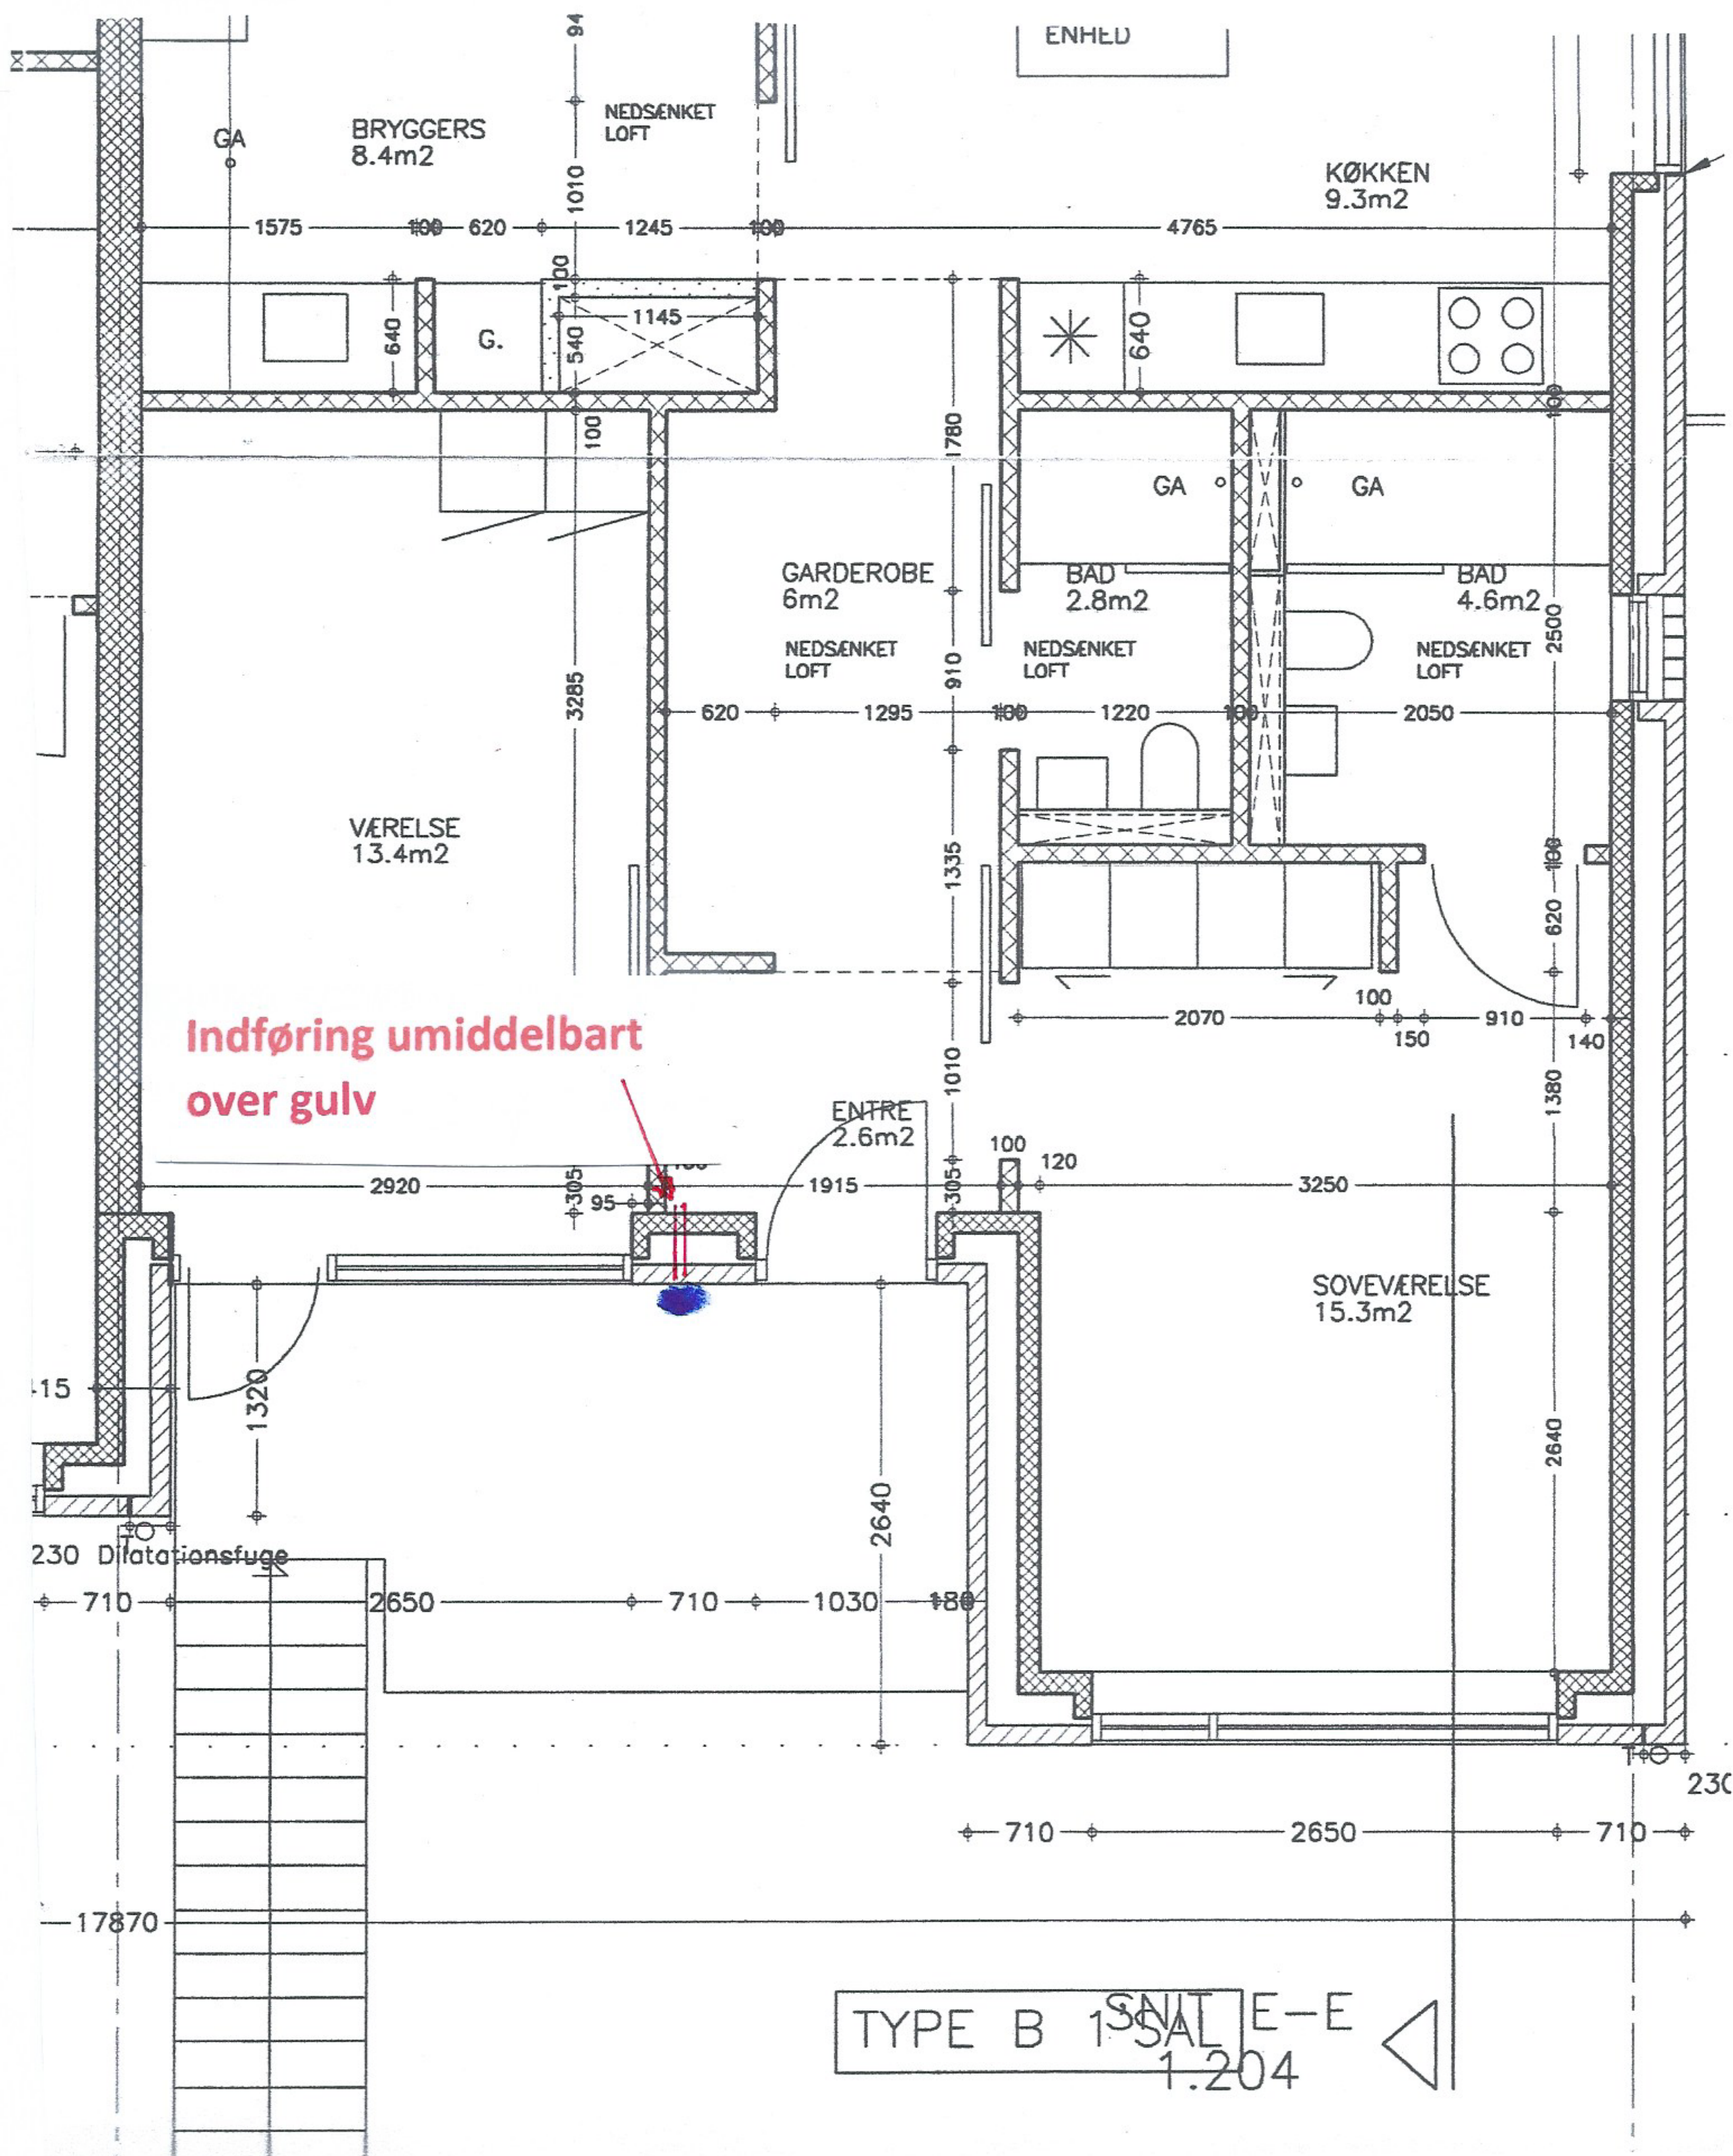

BLOK 6, 7 og 8 1. sal
Åhavnen 18, 36 og 54